

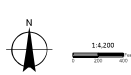


VILLAGE OF HOFFMAN ESTATES, ILLINOIS

PROJECT LOCATION & PROPOSED REHABILITATION MAP

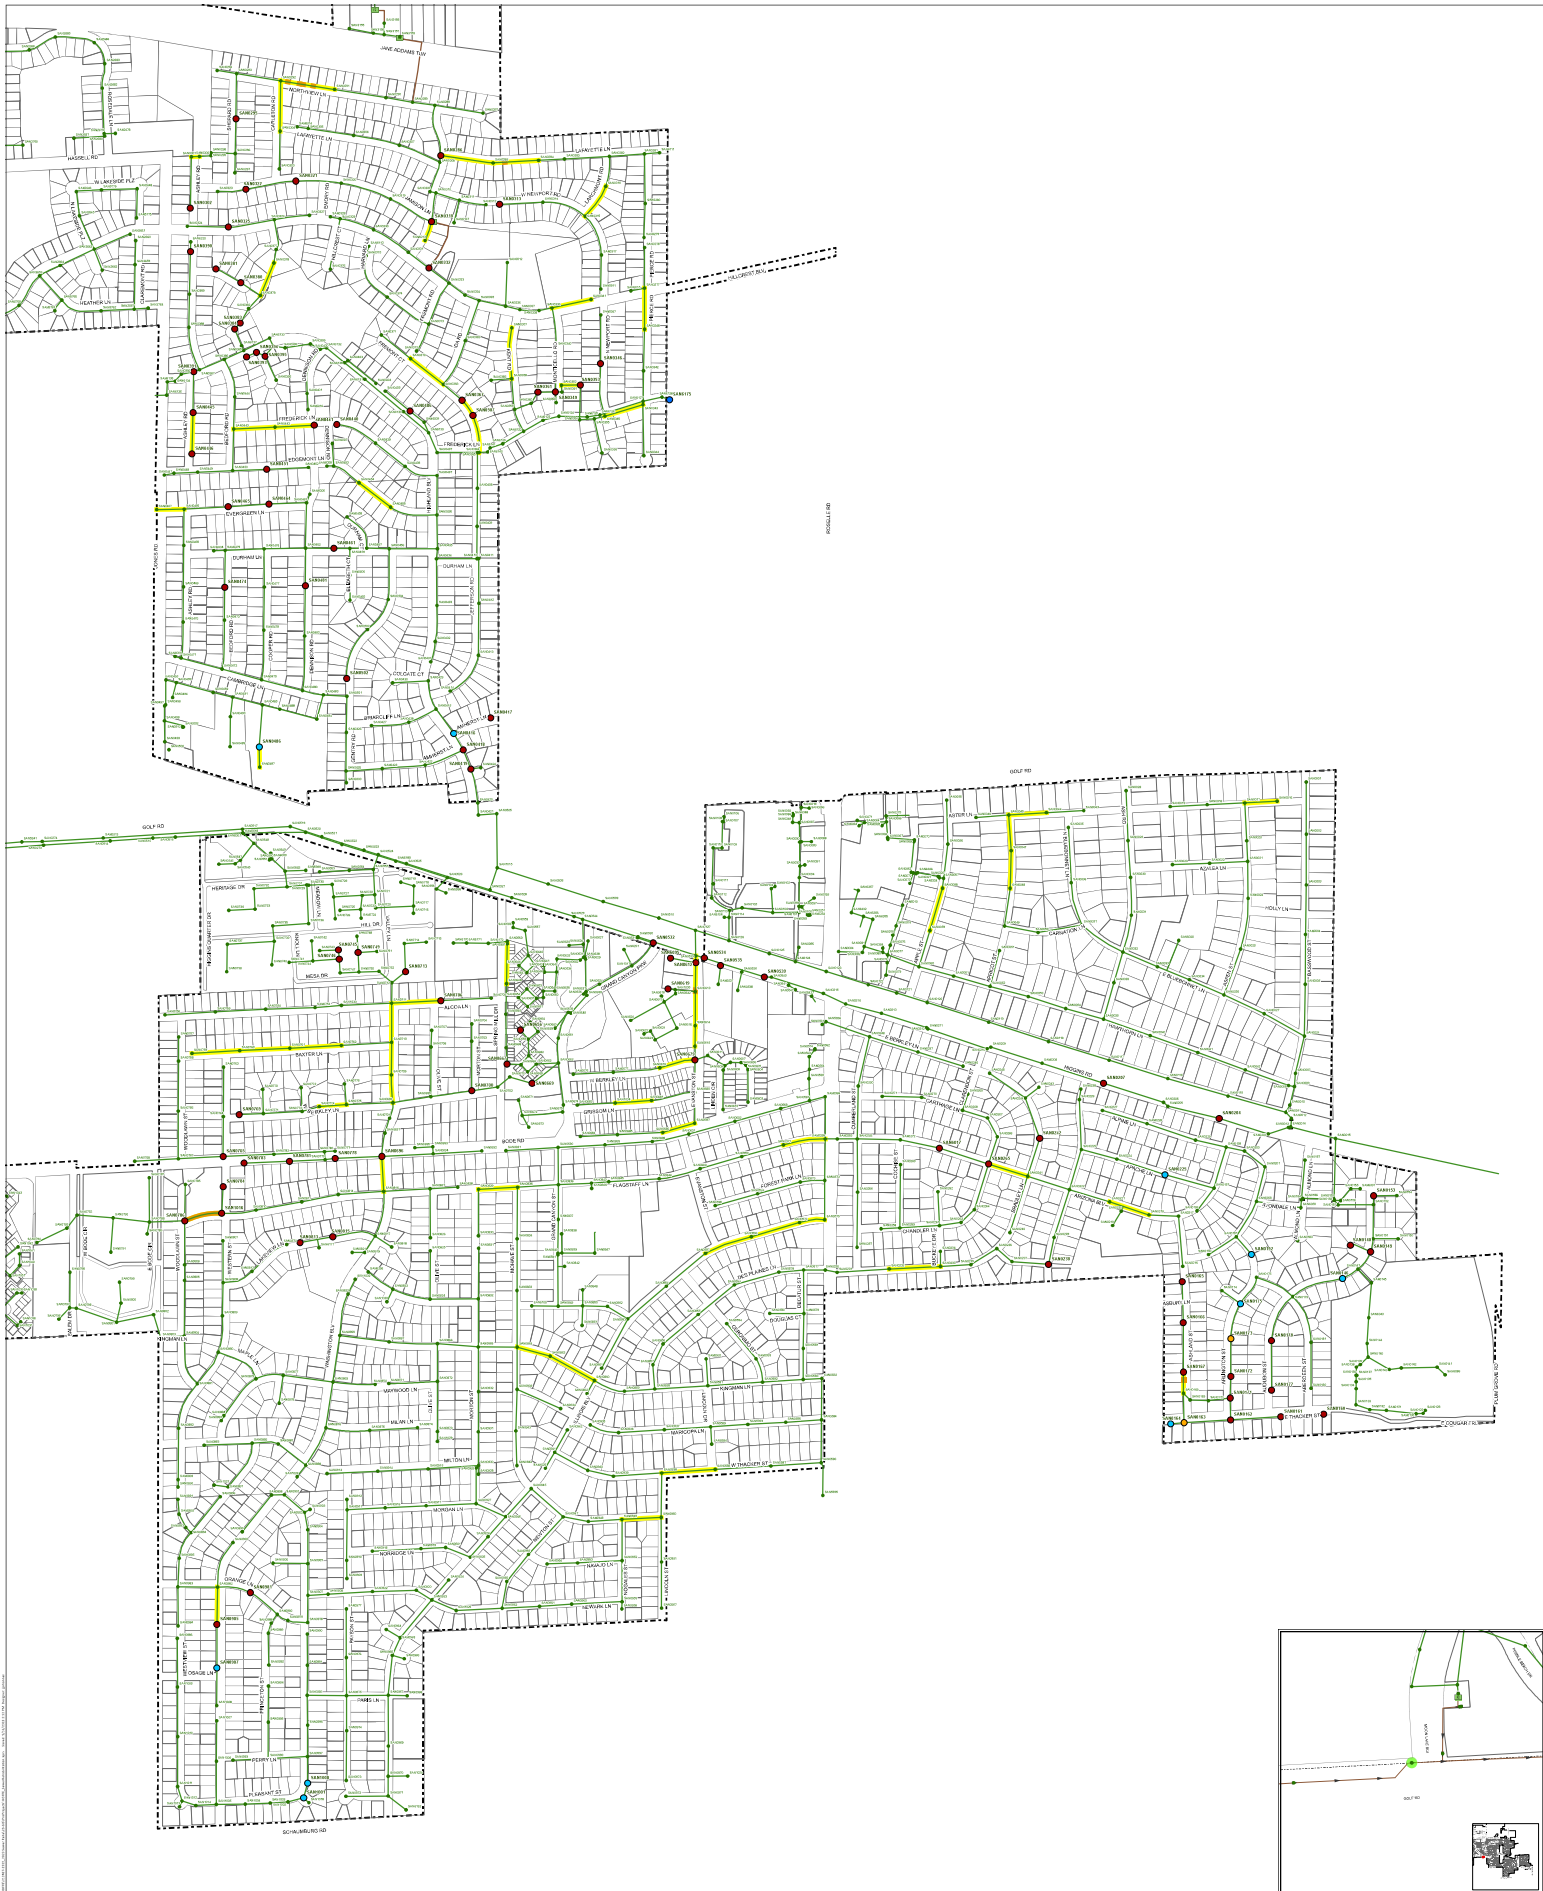

- Sanitary Manhole*
- ▲ Sanitary System Discharge
- Lift Station
- Gravity Main
- Forced Main
- Replace Cover, Full Coating
- Repair Bench, Full Coating
- Reset Frame, Full Coating
- Full Coating
- Isolation Valve Replacement
- Full Length Liner
- Excavate and Replace Repair

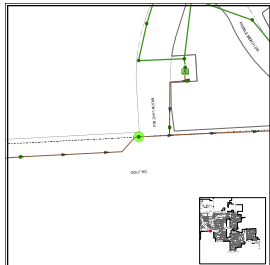

*2016 Data not 100% accurate