



VILLAGE OF HOFFMAN ESTATES  
 BARRINGTON ROAD INTERCHANGE  
 FEASIBILITY STUDY  
**LAND USE MAP**  
 DATE: 2-20-04  
 NET TO SCALE









VILLAGE OF HOFFMAN ESTATES  
 BARRINGTON ROAD INTERCHANGE  
 FEASIBILITY STUDY  
 PARTIAL CLOVERLEAF  
 INTERCHANGE  
 BARRINGTON ROAD

SCALE 1" = 300'  
 DATE 01-19-06





GlobeXplorer™

PROPOSED ROW

EXISTING ROW

EVALUATE ACCESS  
IN PHASE I STUDY

BARRINGTON ROAD



INTERSTATE 90


PROPOSED CONSTRUCTION  
EASEMENT

VILLAGE OF HOFFMAN ESTATES  
BARRINGTON ROAD INTERCHANGE  
FEASIBILITY STUDY  
CONVENTIONAL DIAMOND  
INTERCHANGE  
BARRINGTON ROAD

SCALE: 1" = 200'

DATE: 01-19-06



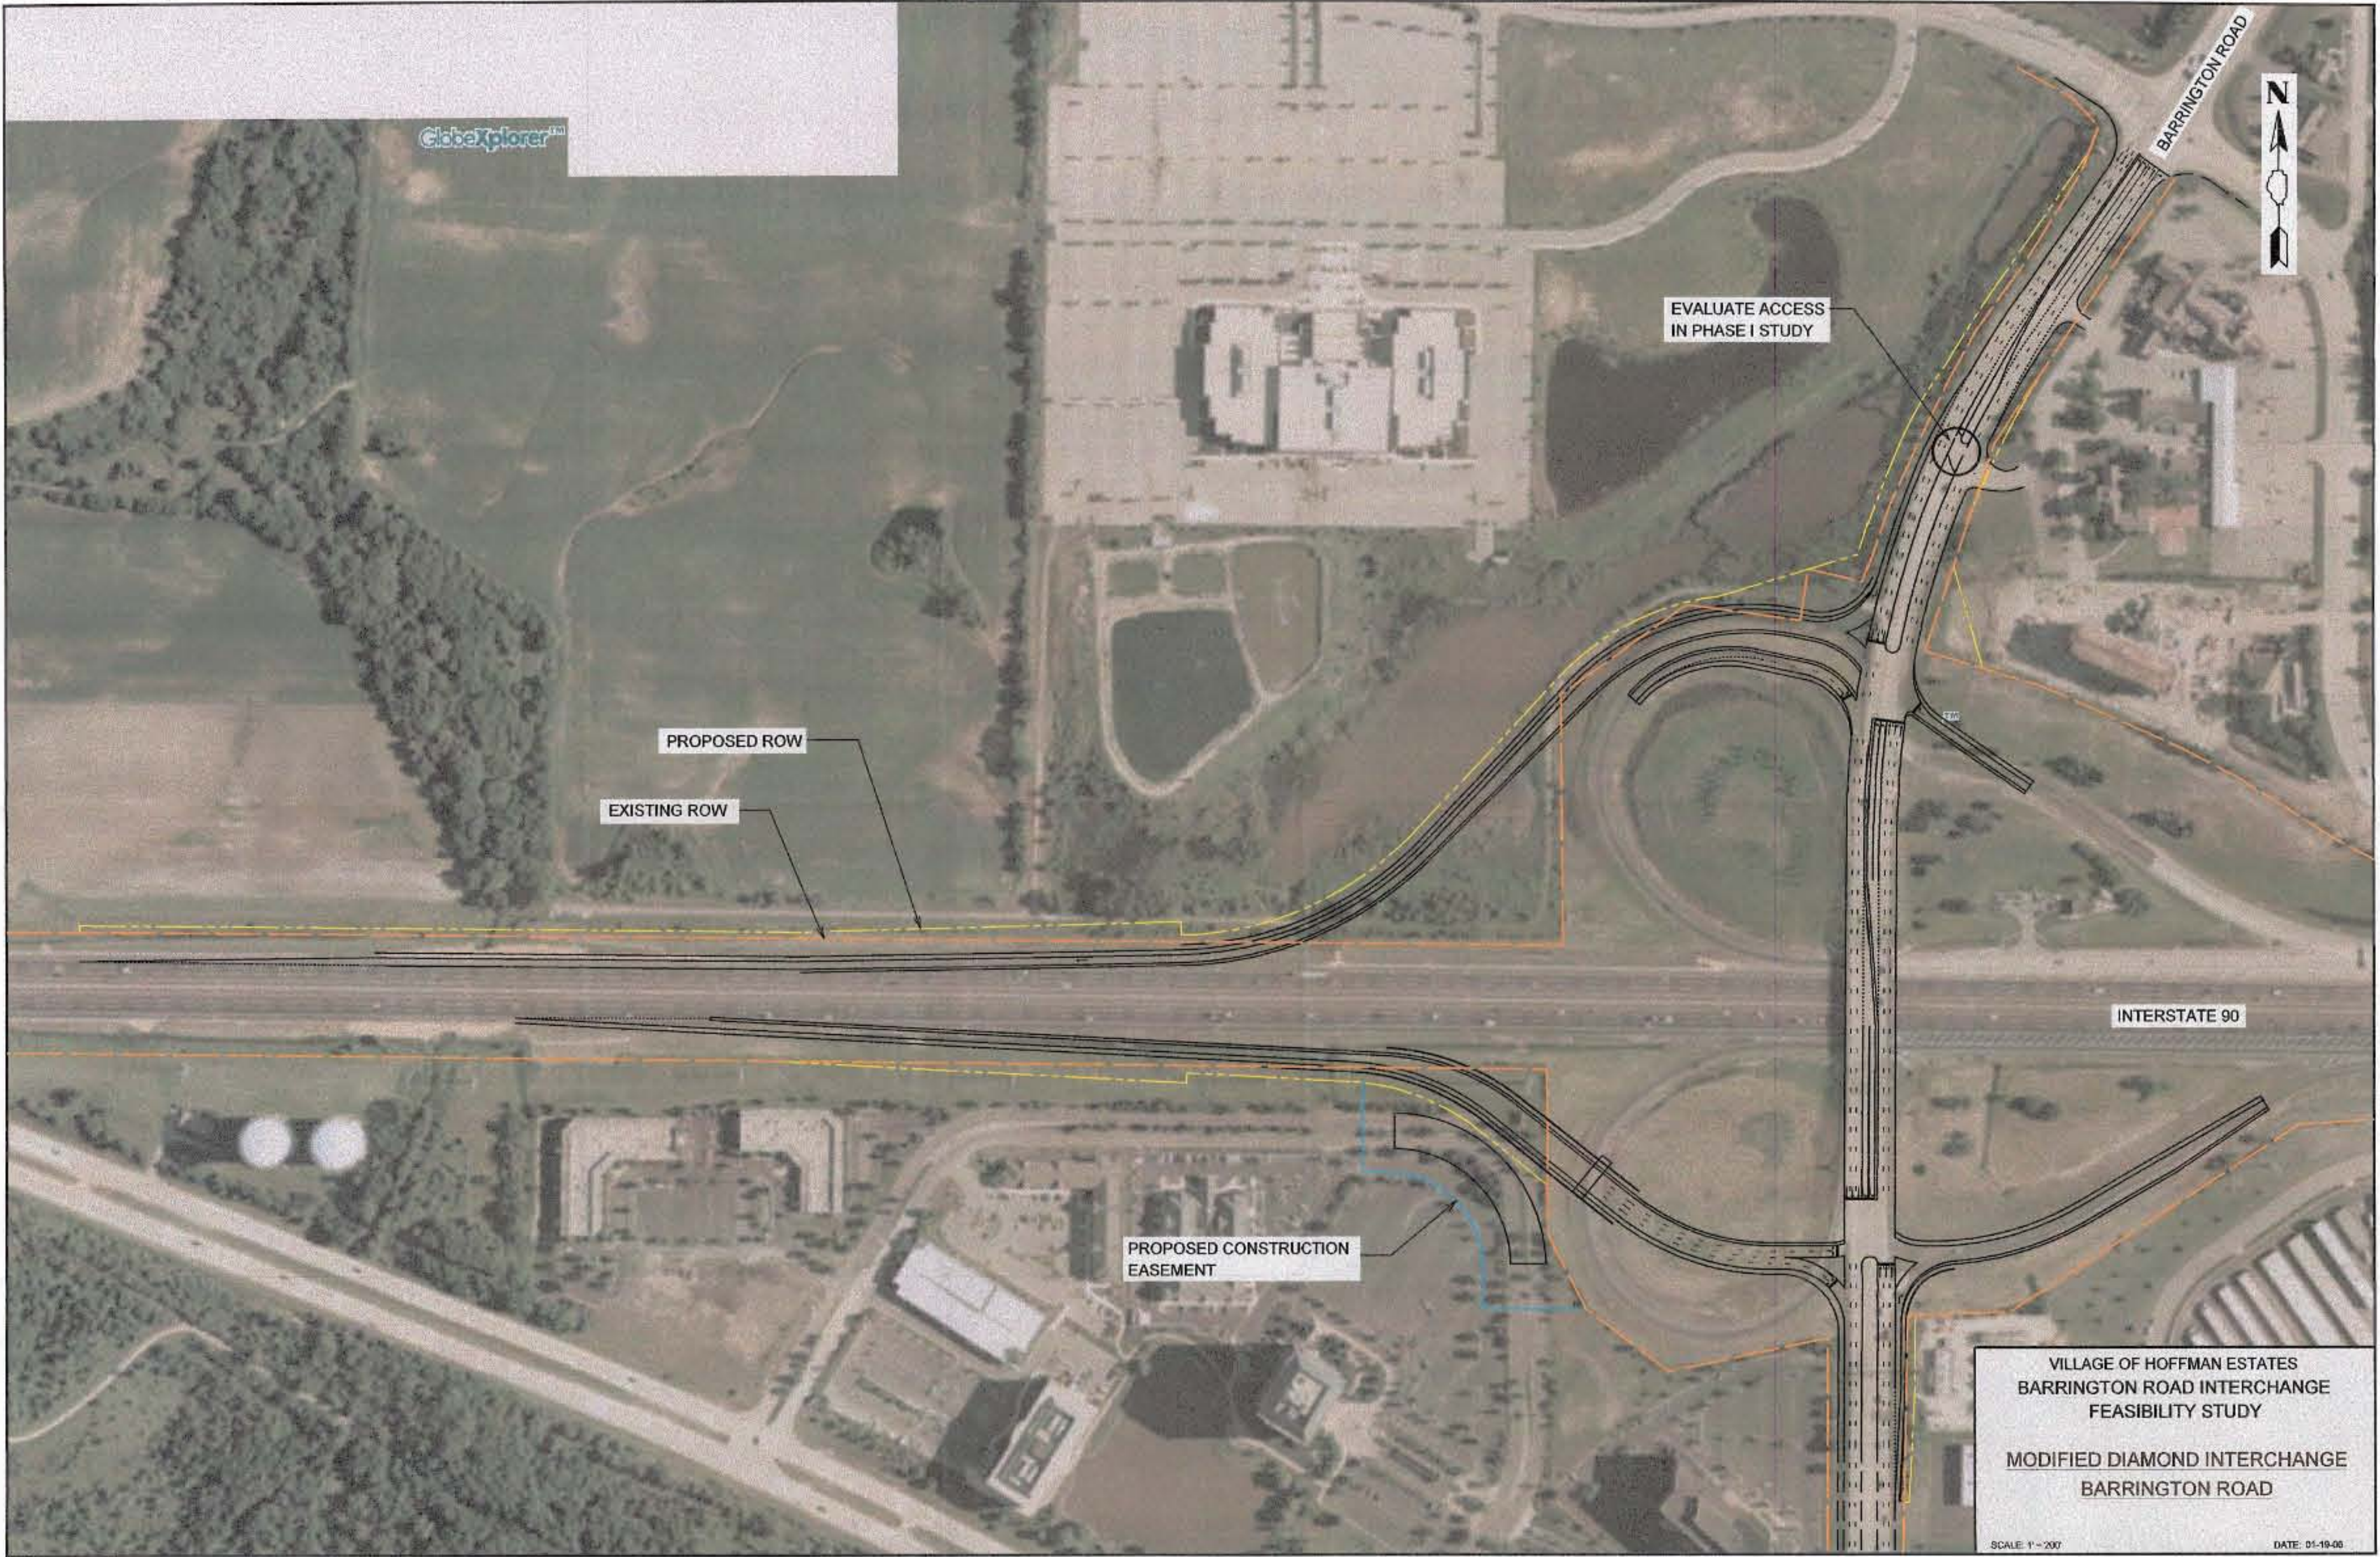

VILLAGE OF HOFFMAN ESTATES  
 BARRINGTON ROAD INTERCHANGE  
 FEASIBILITY STUDY  
 MODIFIED DIAMOND INTERCHANGE  
 BARRINGTON ROAD

SCALE 1" = 200' DATE 01-19-06



GlobeXplorer™



EVALUATE ACCESS  
IN PHASE I STUDY

PROPOSED ROW

EXISTING ROW

INTERSTATE 90

BARRINGTON ROAD

NOTE: EXISTING ROW, PROPOSED ROW, WETLANDS  
AND FLOODPLAINS ARE APPROXIMATE.

VILLAGE OF HOFFMAN ESTATES  
BARRINGTON ROAD INTERCHANGE  
FEASIBILITY STUDY  
SINGLE POINT URBAN  
DIAMOND INTERCHANGE  
BARRINGTON ROAD

SCALE: 1"=200'

DATE: \$DATE



